


P:\6501_6999\6523200010_LIC-SRI3-9.54_4th_and_Main_\0D0T\11088_4TH_MAIN_RBT_Design\Roadway\Sheets\11088_GY006.dgn 2/15/2021 6:17:12 PM bcaia

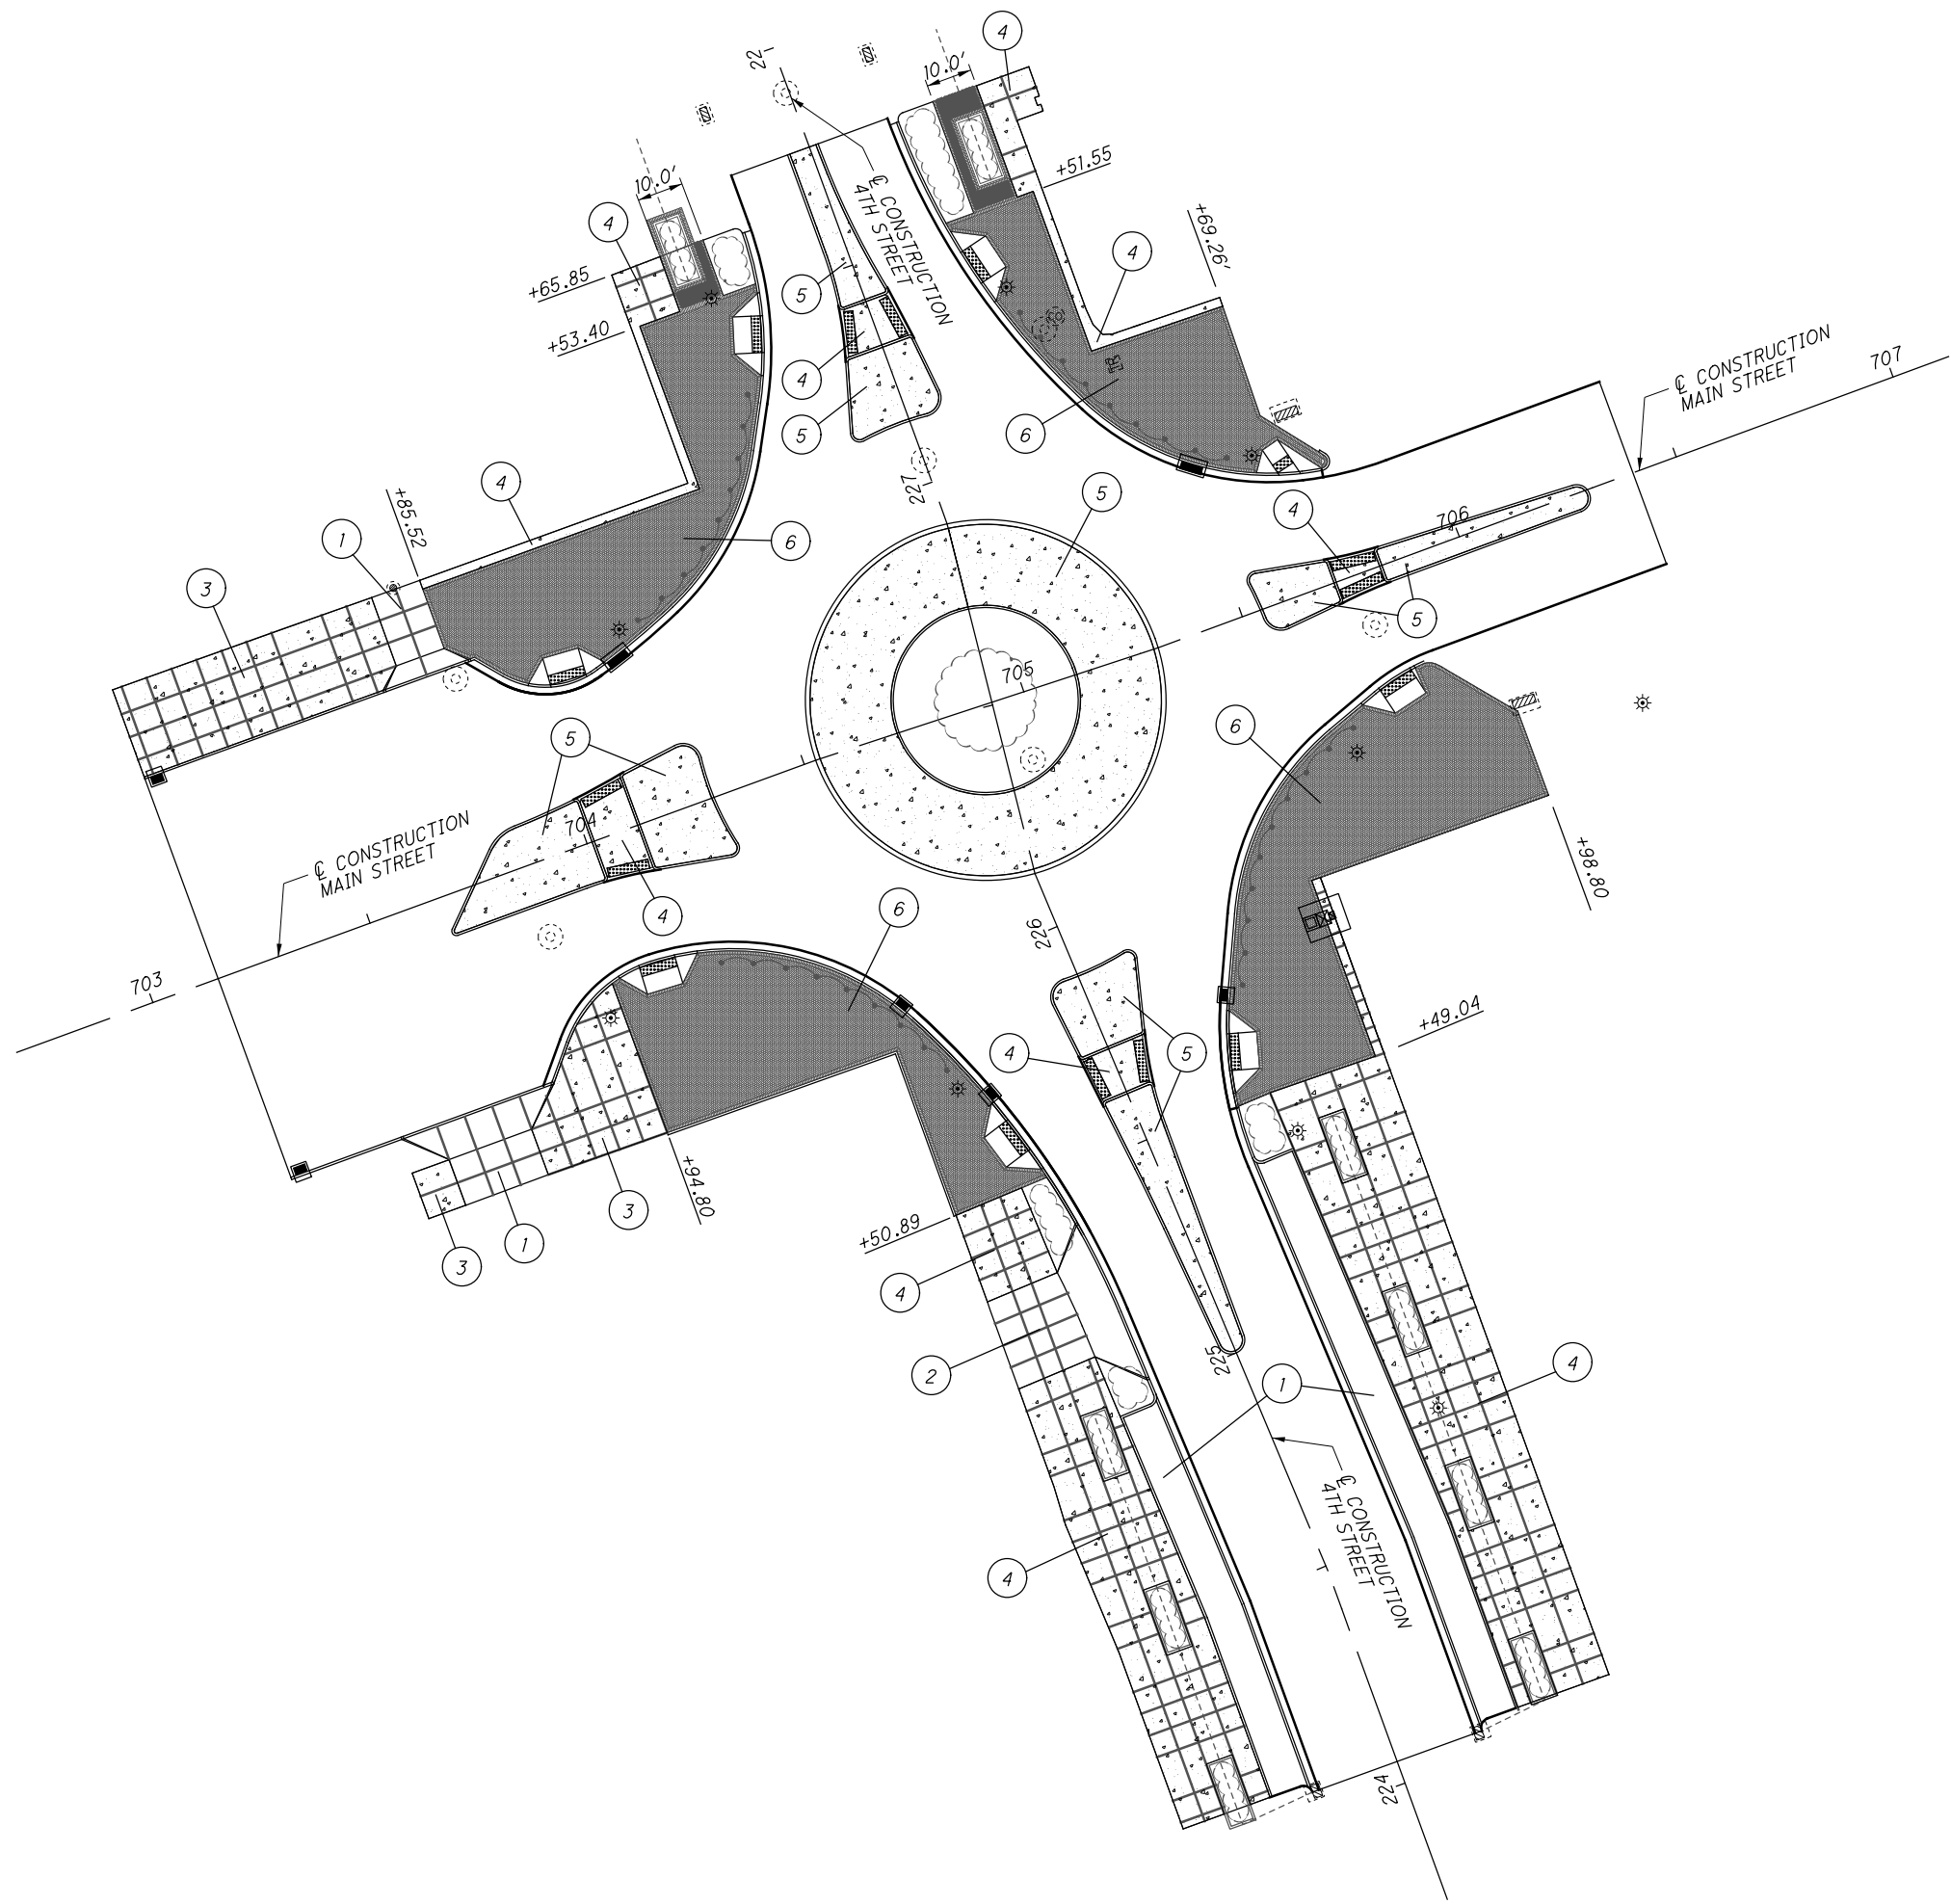

LEGEND

- ① ITEM 452 - 8" NON-REINFORCED CONCRETE PAVEMENT, CLASS QC 1P, AS PER PLAN (BROOM FINISH)
- ② ITEM 452 - 8" NON-REINFORCED CONCRETE PAVEMENT, CLASS QC 1P, AS PER PLAN (EXPOSED AGGREGATE FINISH)
- ③ ITEM 608 - WALKWAY, MISC.: 4" CONCRETE WALK, BROOM FINISH
- ④ ITEM 608 - WALKWAY, MISC.: 4" CONCRETE WALK, EXPOSED AGGREGATE FINISH
- ⑤ ITEM 452 - 9" NON-REINFORCED CONCRETE PAVEMENT, CLASS QC 1P, AS PER PLAN (EXPOSED AGGREGATE FINISH)
- ⑥ ITEM SPECIAL - 2 1/4" CLAY BRICK PAVER
- ITEM SPECIAL - BOLLARD WITH CHAIN, AS PER PLAN
- ITEM 605 - 4" BASE PIPE UNDERDRAIN
- ☁ LANDSCAPE
- ▒ TRUNCATED DOMES
- ☼ LIGHT POLE (SEE LIGHTING DRAWINGS)

CALCULATED
JAA
CHECKED
AH

0 20 40
HORIZONTAL
SCALE IN FEET

STREETSCAPE AND MATERIALS PLAN

LIC-SR13-9.54